


SAFETY RAIL UPRIGHT

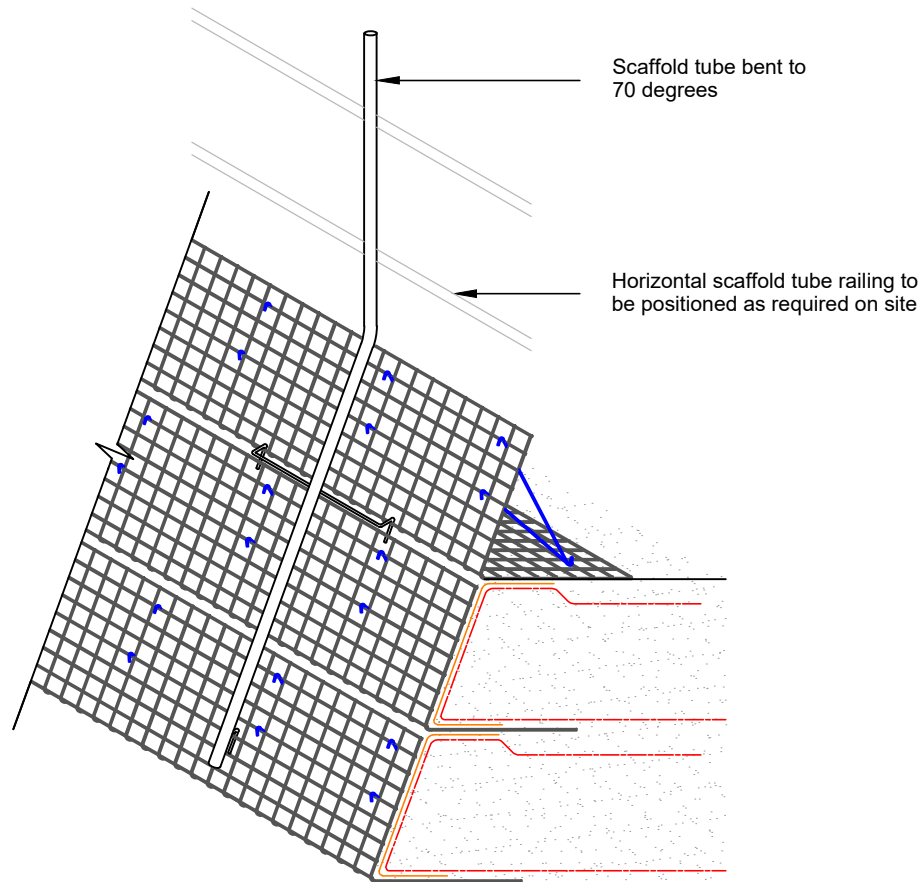

SAFETY RAIL OVERVIEW

GENERAL NOTES :

1. Installation and suitability of safety railing system to be determined by the contractor.
2. All levels and dimensions shall be verified on site prior to the commencement of any works. Any discrepancies shall immediately be brought to the attention of the engineer.
3. All dimensions are in meters unless noted otherwise.
4. Schematic sketch only - NOT FOR CONSTRUCTION.



366 NGATI MARU HIGHWAY, THAMES, 3578
 PHONE: 0800 247 839
 WWW.CIRTEX.CO.NZ

DURAMESH SAFETY RAILING

TYPICAL CROSS SECTION (70° Wall)

DESIGN LEVEL: TECHNICAL SUPPORT

SCALE: NTS

REVISED BY: SHS, 26/01/2022

DWG NO: B 004 006