

TYPICAL CROSS SECTION

DETAIL A: DURAMESH FACING SYSTEM

GENERAL NOTES :

1. Geometries and geotechnical design parameters shall be approved and verified on site prior to any construction.
2. All works shall be carried out in accordance with the specifications, method statements and recommendations of Cirtex Industries Ltd and the project engineer.
3. All levels and dimensions shall be verified on site prior to the commencement of any works. Any discrepancies shall immediately be brought to the attention of the engineers.
4. Refer sequence of work document for detailed installation methodology.
5. All dimensions are in meters unless noted otherwise.
6. Concept drawing only - NOT FOR CONSTRUCTION.



DURAMESH MSE WALL - 70°

DESIGN LEVEL: TECHNICAL SUPPORT


SCALE: NTS

100 SILVERWATER RD, SILVERWATER NSW 2128
PHONE: 1800 012 681
WWW.CIRTEX.COM.AU

TYPICAL CROSS SECTION

REVISED BY: SHS, 12/07/2021

DWG NO: B 004 001

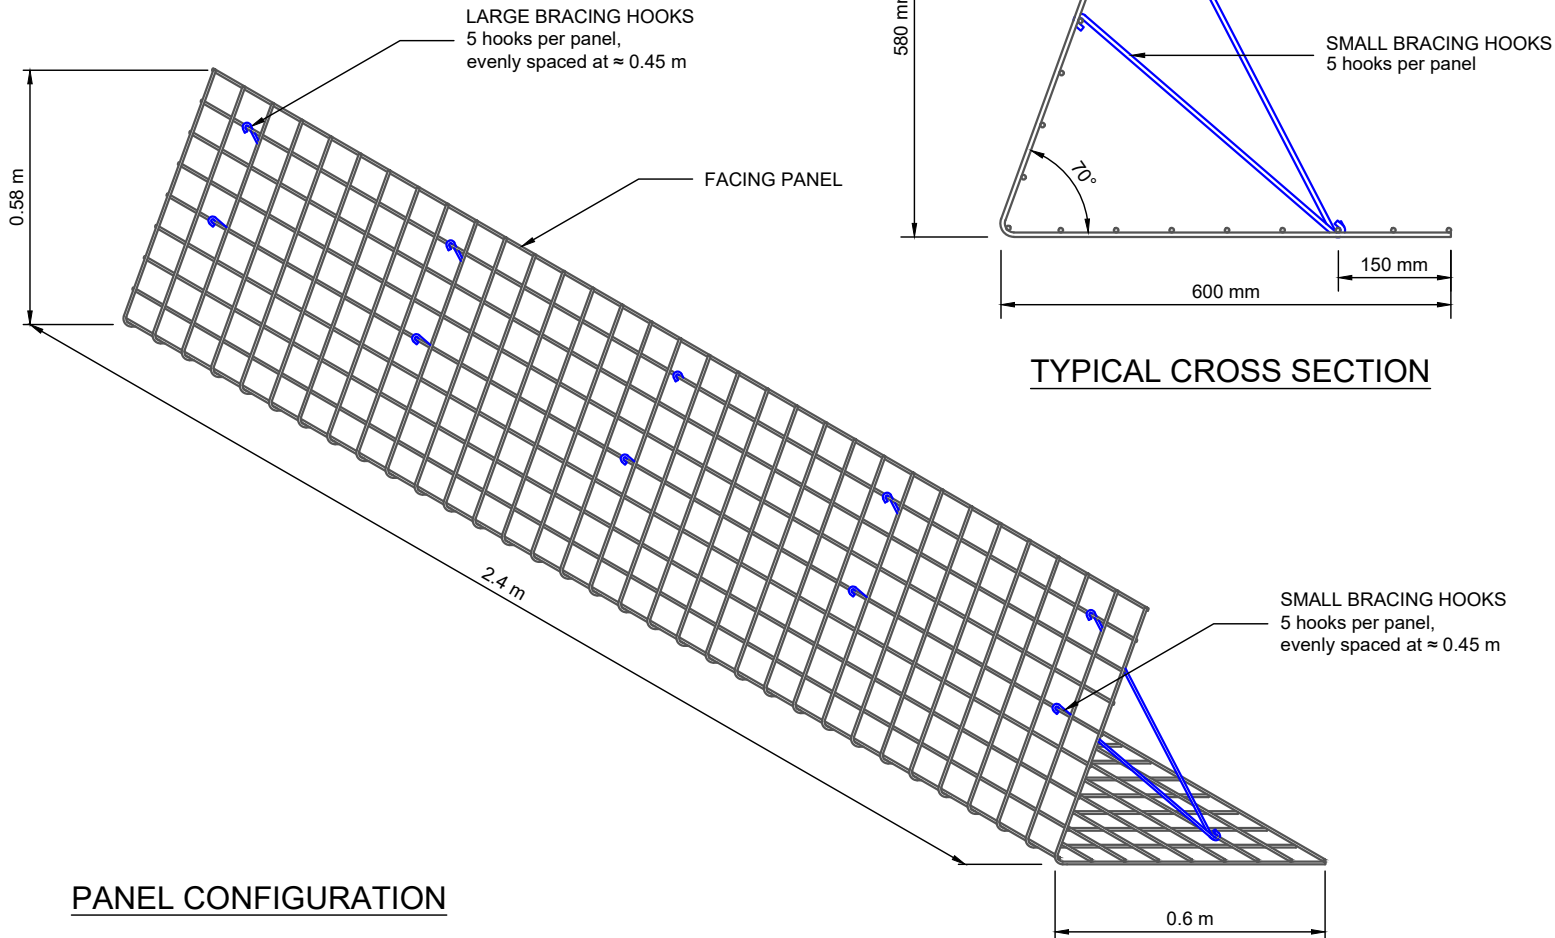

GENERAL NOTES :

1. Geometries and geotechnical design parameters shall be approved and verified on site prior to any construction.
2. All works shall be carried out in accordance with the specifications, method statements and recommendations of Cirtex Industries Ltd and the project engineer.
3. All levels and dimensions shall be verified on site prior to the commencement of any works. Any discrepancies shall immediately be brought to the attention of the engineers.
4. Refer sequence of work document for detailed installation methodology.
5. All dimensions are in meters unless noted otherwise.
6. Concept drawing only - NOT FOR CONSTRUCTION.



DURAMESH MSE WALL - 70°

DESIGN LEVEL: TECHNICAL SUPPORT

SCALE: NTS

100 SILVERWATER RD, SILVERWATER NSW 2128
PHONE: 1800 012 681
WWW.CIRTEX.COM.AU

TYPICAL PANEL DETAIL

REVISED BY: SHS, 12/07/2021

DWG NO: B 004 001